


0' 25' 50' 100' 200'

CBD AND TSM PENTHOUSE FLOOR PLAN

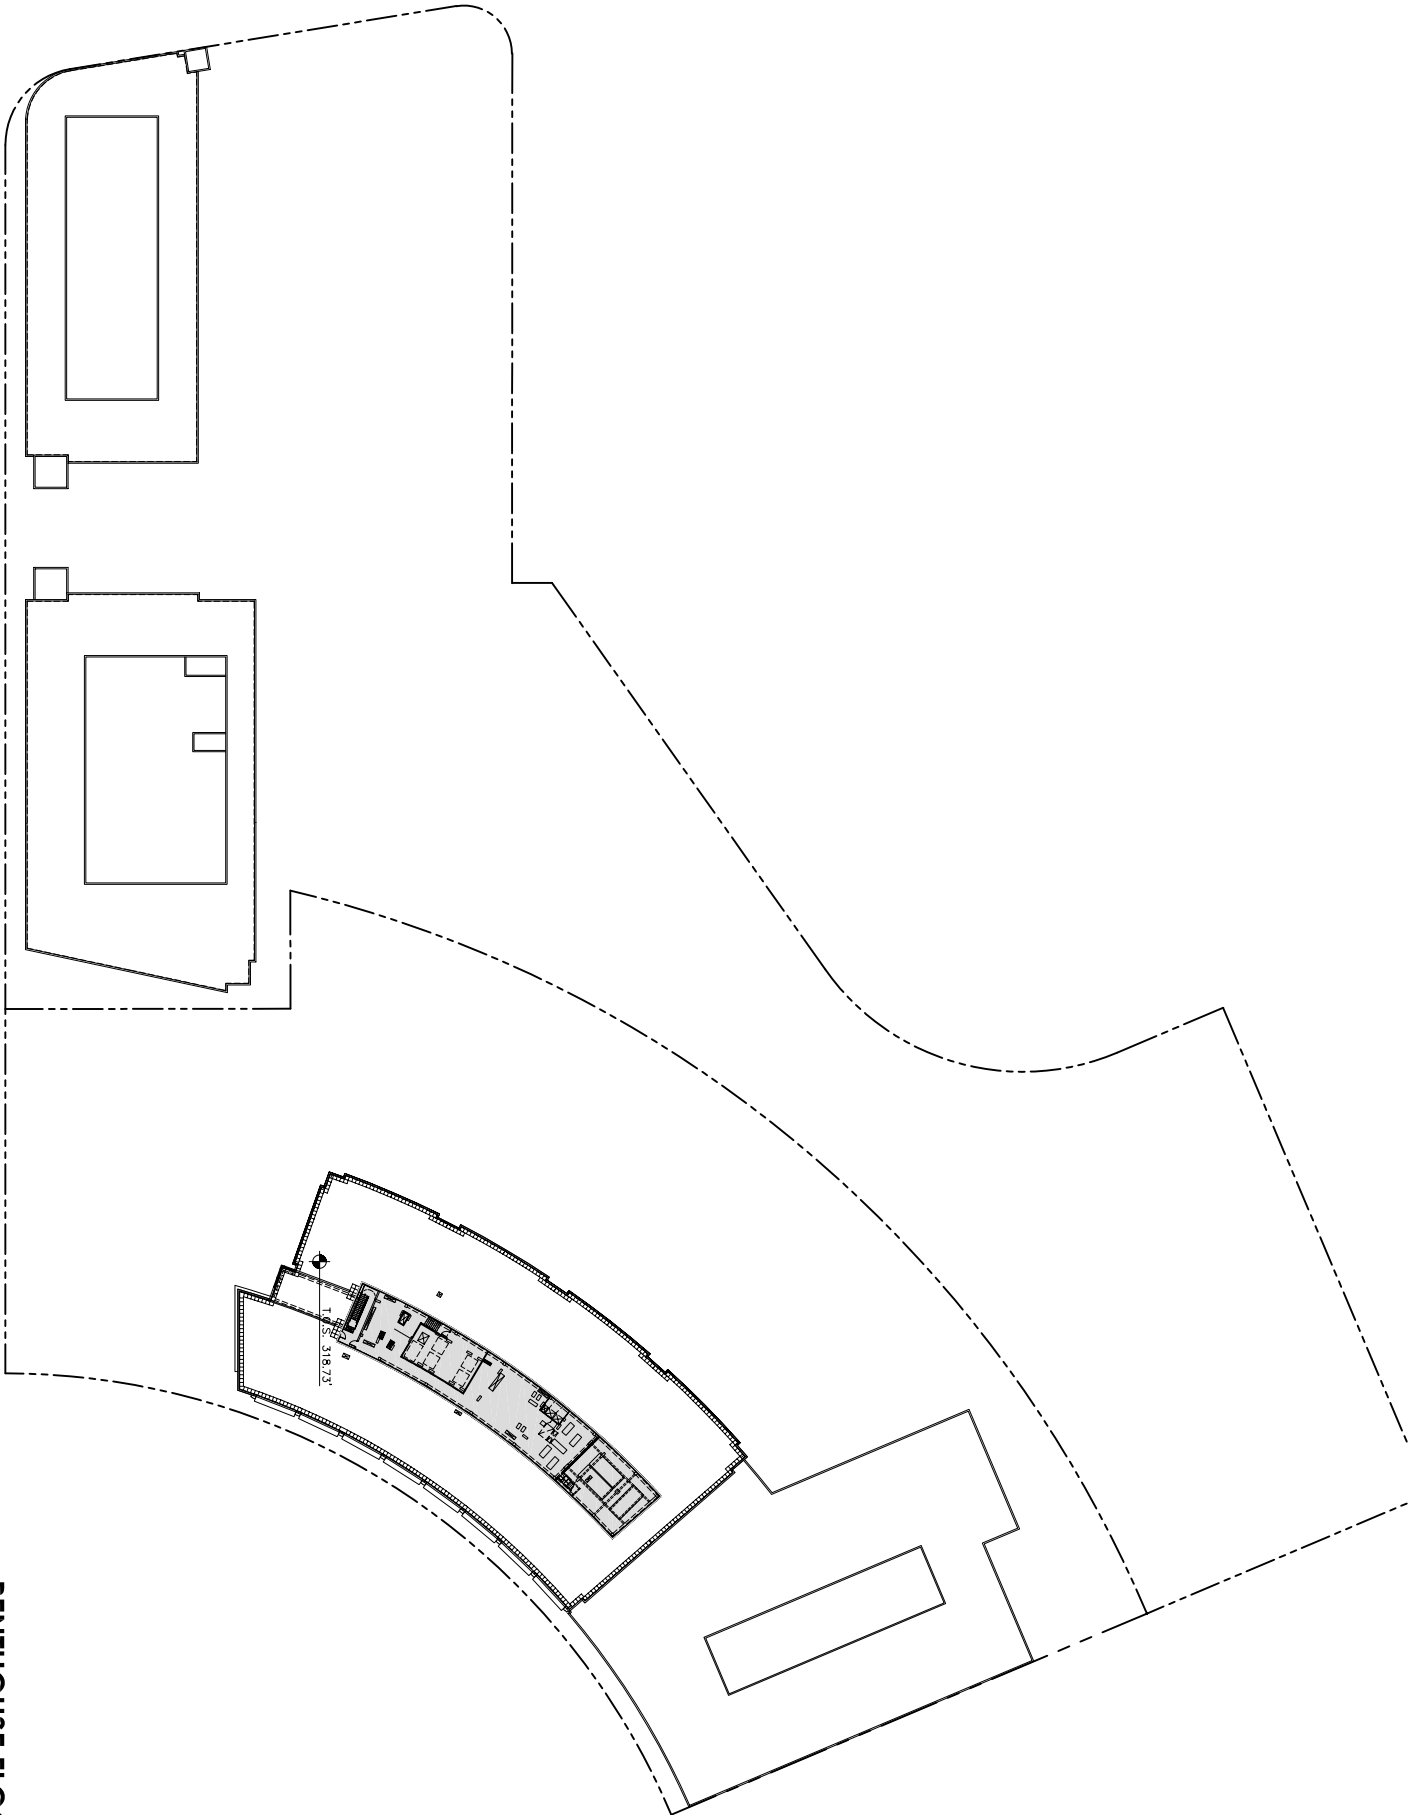

PENTHOUSE FLOOR

January 6, 2003
Hellmuth, Obata + Kassabaum, PC

